
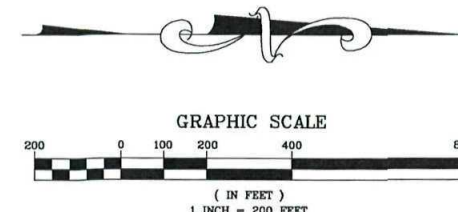


ALTA NOTE:  
DECEMBER 2001 ALTA SURVEY PERFORMED BY ALTA  
CONSULTANTS WAS USED FOR THE BOUNDARY AND EASEMENTS.  
5-FOOT CONTOUR TOPOGRAPHIC MAPPING PREPARED BY  
TOWILL, INC., DATED APRIL 12, 2000. BENCHMARK AND  
CONTROL POINTS FOR 5-FOOT TOPOGRAPHIC MAPPING WERE  
PROVIDED BY BDS ENGINEERING, INC. 40-FOOT CONTOUR  
TOPOGRAPHIC MAPPING FROM THE COUNTY OF SAN DIEGO.

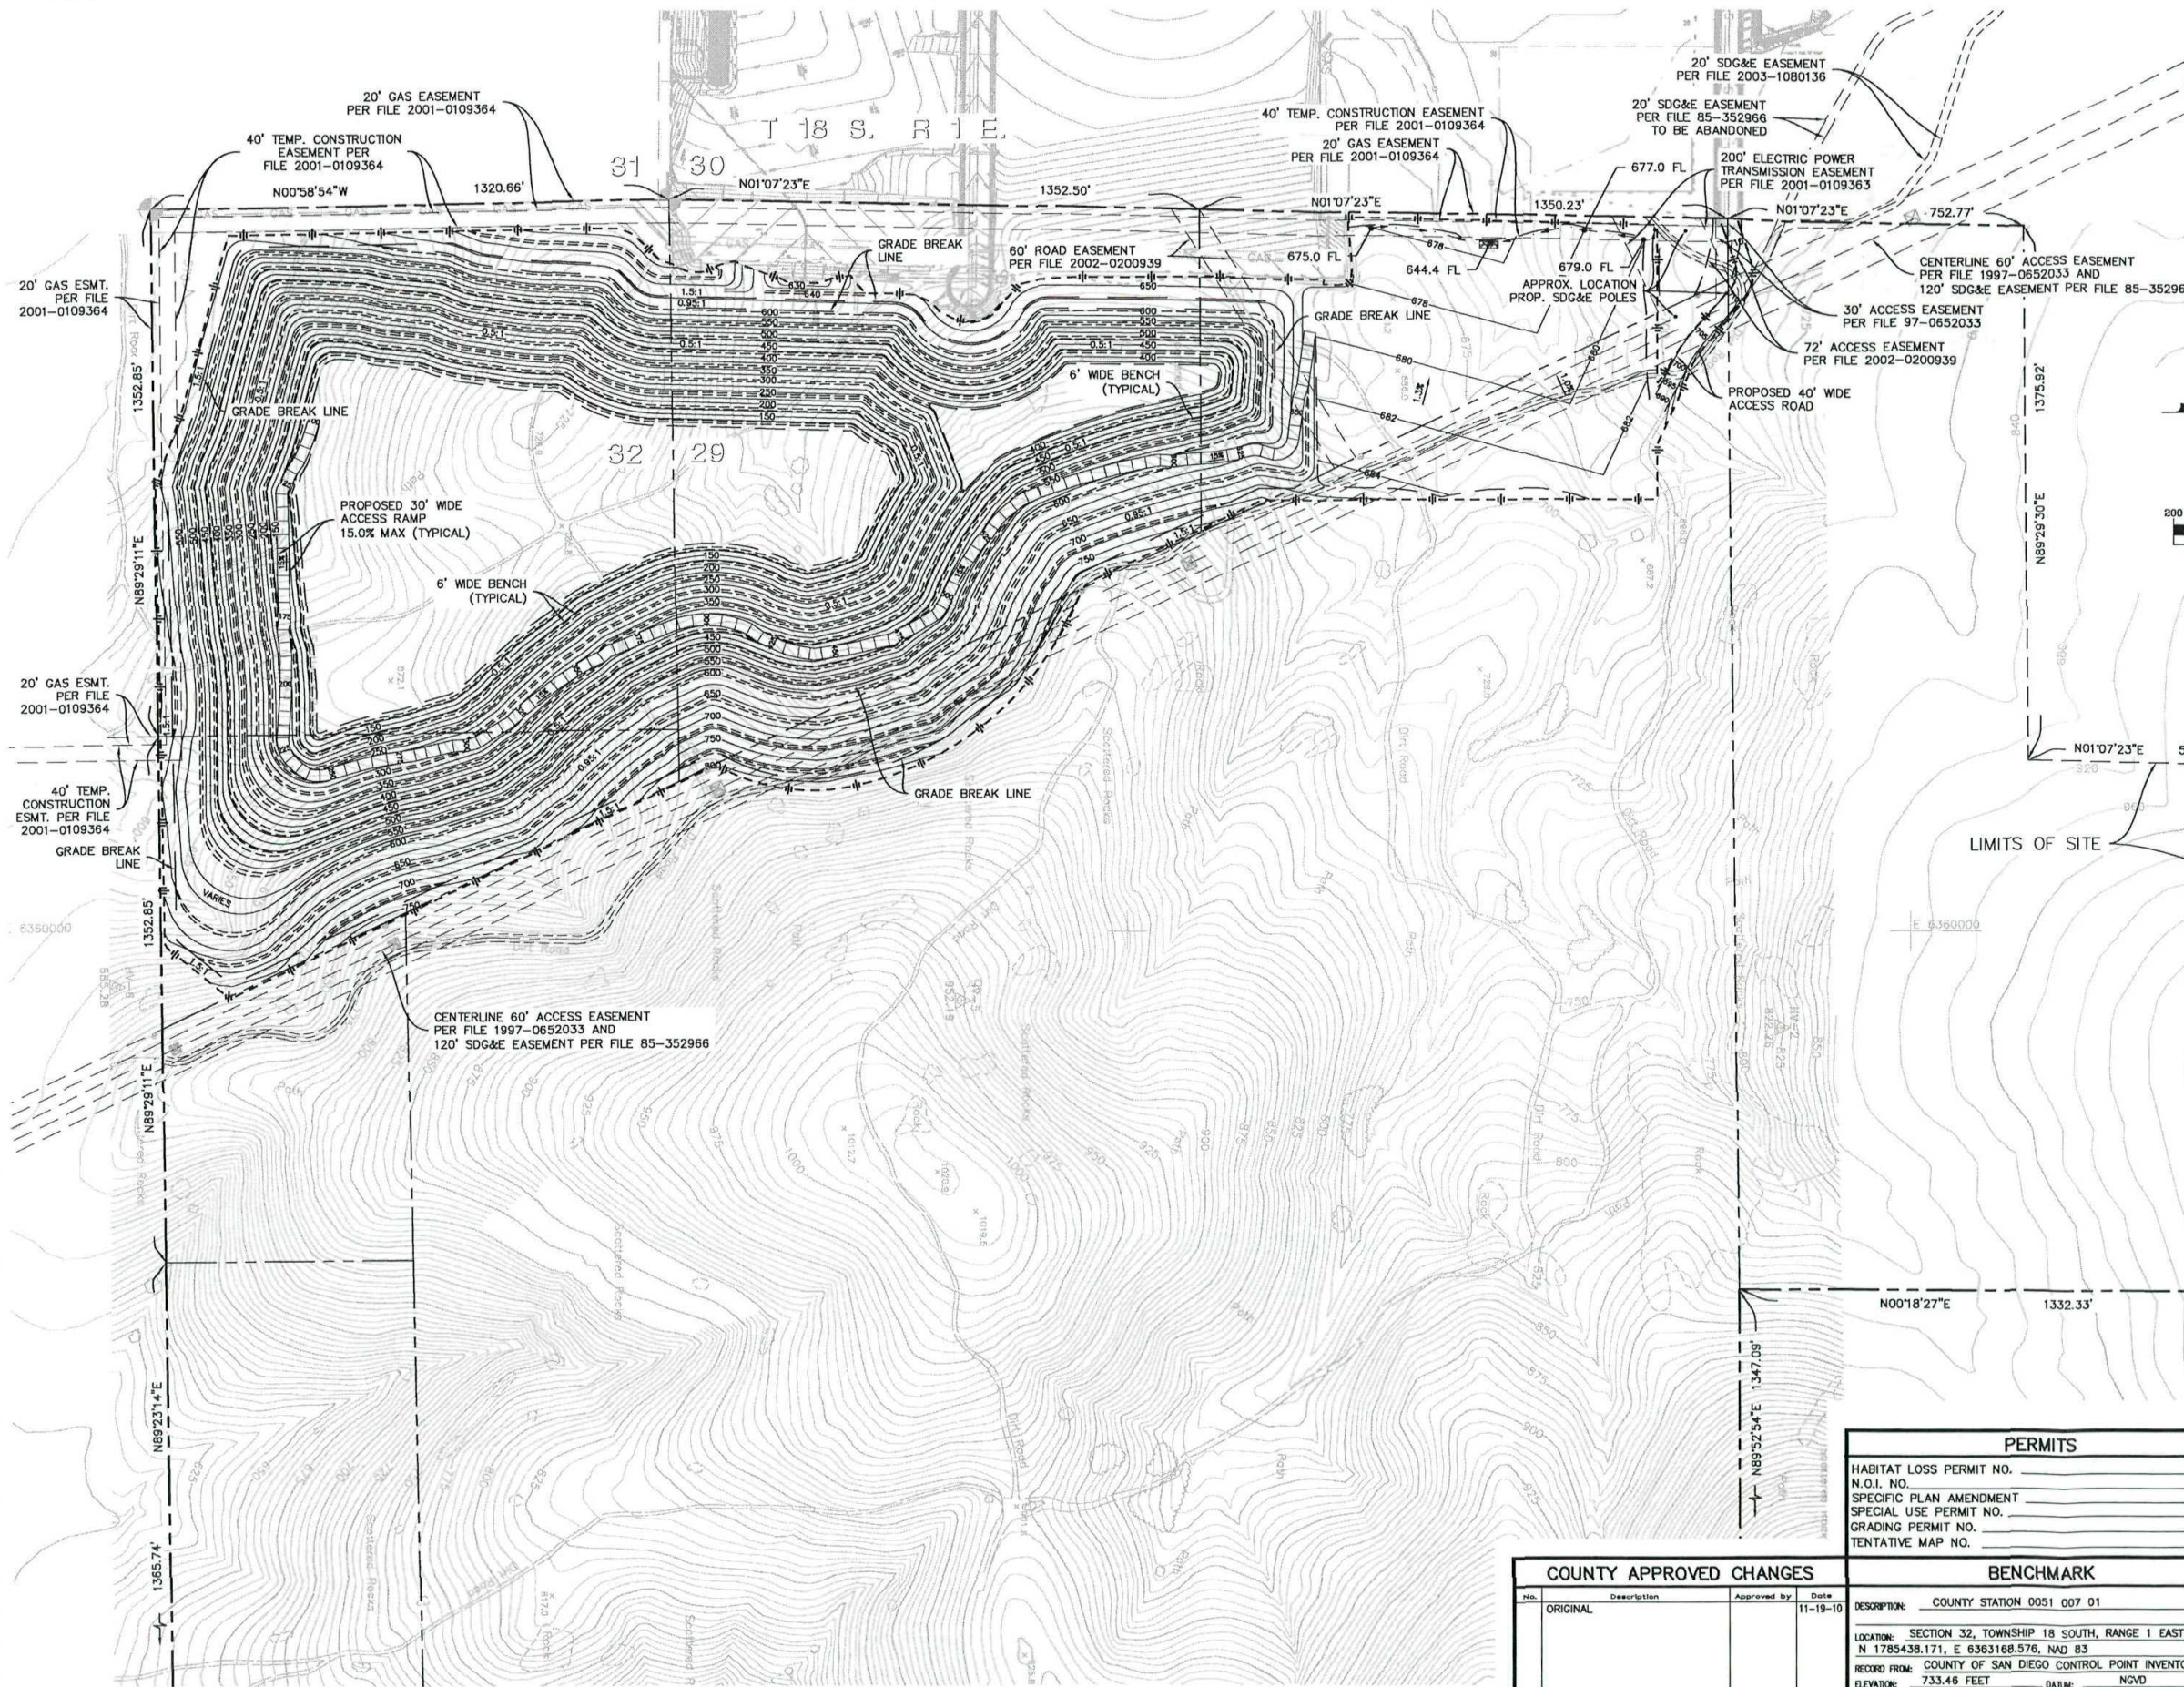

SDC DPLU RCVD 02-15-11  
P04-004, RP04-001

COUNTY APPROVED CHANGES			BENCHMARK	
No.	Description	Approved by	Date	Description
1	ORIGINAL		11-19-10	COUNTY STATION 0051 007 01
LOCATION: SECTION 32, TOWNSHIP 18 SOUTH, RANGE 1 EAST, SEM N 1785438.171, E 6363168.576, NAD 83				
RECORD FROM: COUNTY OF SAN DIEGO CONTROL POINT INVENTORY				
ELEVATION: 733.46 FEET DATUM: NGVD				

PERMITS	
HABITAT LOSS PERMIT NO.	
N.O.I. NO.	
SPECIFIC PLAN AMENDMENT	
SPECIAL USE PERMIT NO.	
GRADING PERMIT NO.	
TENTATIVE MAP NO.	

PRIVATE CONTRACT	
SHEET 2	COUNTY OF SAN DIEGO DEPARTMENT OF PUBLIC WORKS
PLOT PLAN FOR:	
OTAY HILLS	
CALIFORNIA COORDINATE INDEX: 146-1797	
Approved COUNTY ENGINEER	Engineer of work
BY:	DATE: 02-15-11
Grading Permit No.	

ENGINEER'S NAME: CHANG CONSULTANTS  
PHONE NO. (656) 692-0760

FILE NO.